



#1 FIRST VISUAL CONNECTION TO BUILDING AREA



#2 UPHILL CUT



#3 FLAT BUILDING AREA




GIS AERIAL OF BUILDING AREA

1:1.41



COMPLETED DESIGN\_building footprint on site

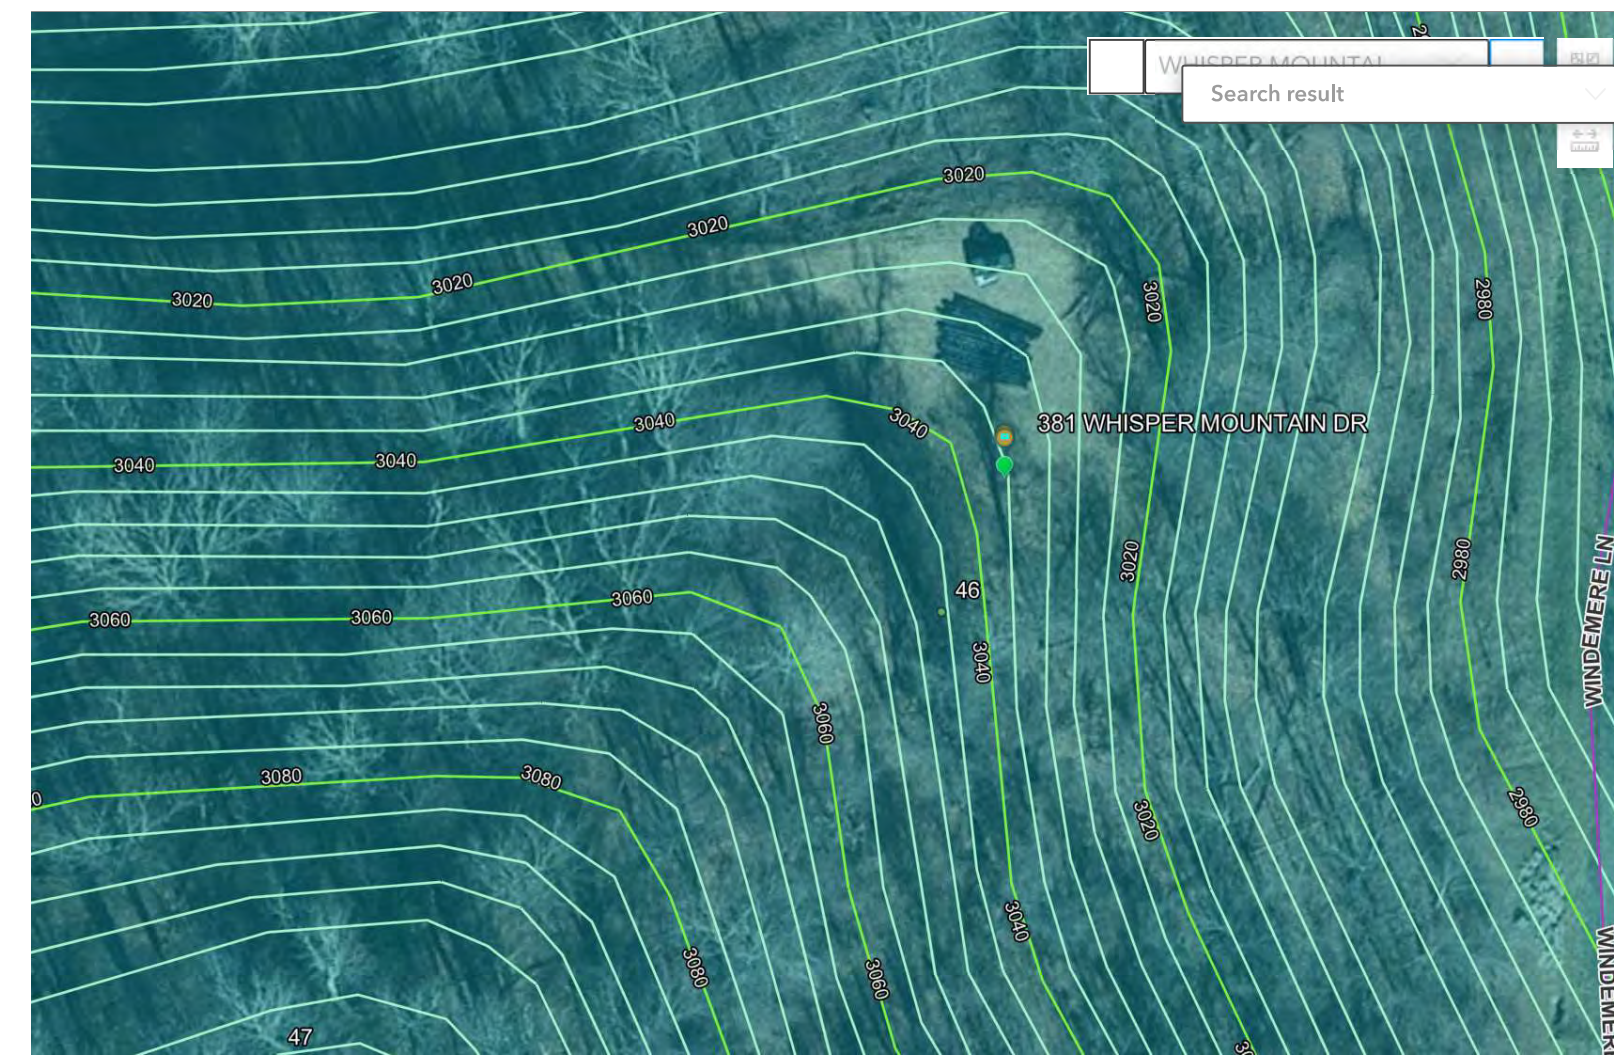

SITE TOPO 4' INTERVALS



COMPLETED DESIGN view side at grade



COMPLETED DESIGN entry view at grade

**LIST of DRAWINGS**

- DESIGN SET
  - D.1 DESIGN 3d design summary
  - D.2 DESIGN main level plan
  - D.3 DESIGN upper level plan
- CONSTRUCTION SET
  - C.1 COVER
  - C.2 DESIGN site+key plans
  - C.3 FDN LEVEL ftgs+foundation
  - C.4 MAIN LEVEL floor framing
  - C.5 MAIN LEVEL walls+dimensions
  - C.6 UPPER LEVEL floor framing
  - C.7 UPPER LEVEL walls+dimensions
  - C.8 ROOF LEVEL layout
  - C.9 ROOF LEVEL roof framing
  - C.10 ELEVATIONS
  - C.11 BUILDING SECTIONS
  - C.12 BUILDING SECTIONS
  - C.13 WALL SECTIONS

Stephen Cluggish, Architect  
stepenccluggish@gmail.com  
828.450.7431

CANDICE DAVIES/KLAUS HERMANN'S RESIDENCE  
381 Whisper Mountain Dr, Leicester NC 28748  
Off State Rt 63 Madison Co

1. 6/09/2021 BUDGET SET  
2. 11/27/2021 PERMIT SET  
3. X.X.X  
4. X.X.X  
5. X.X.X

DRAWINGS THIS SHEET:  
DESIGN site data+final design


D.1




ROOF 3d view 4




ROOF 3d view 3

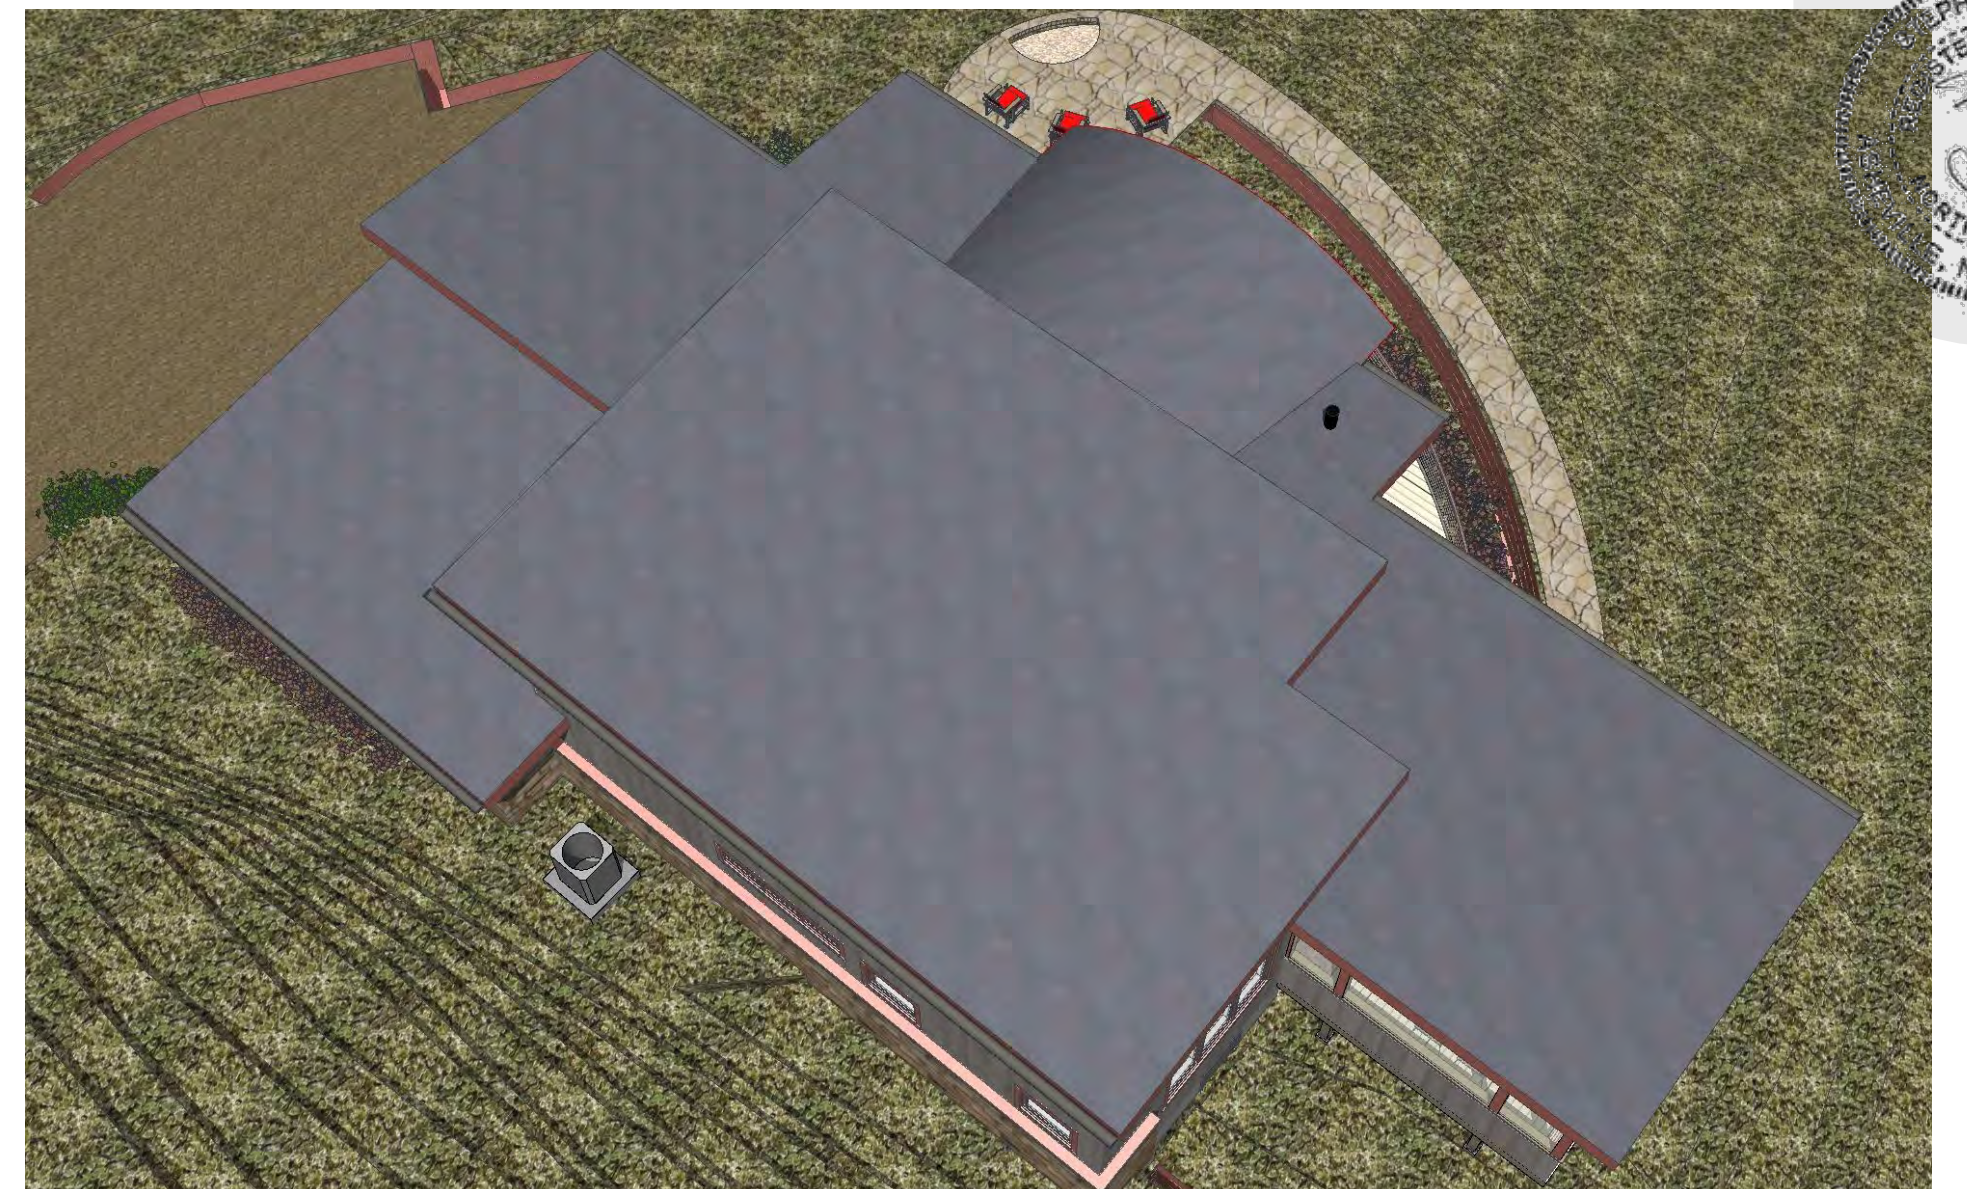


ROOF 3d view 2

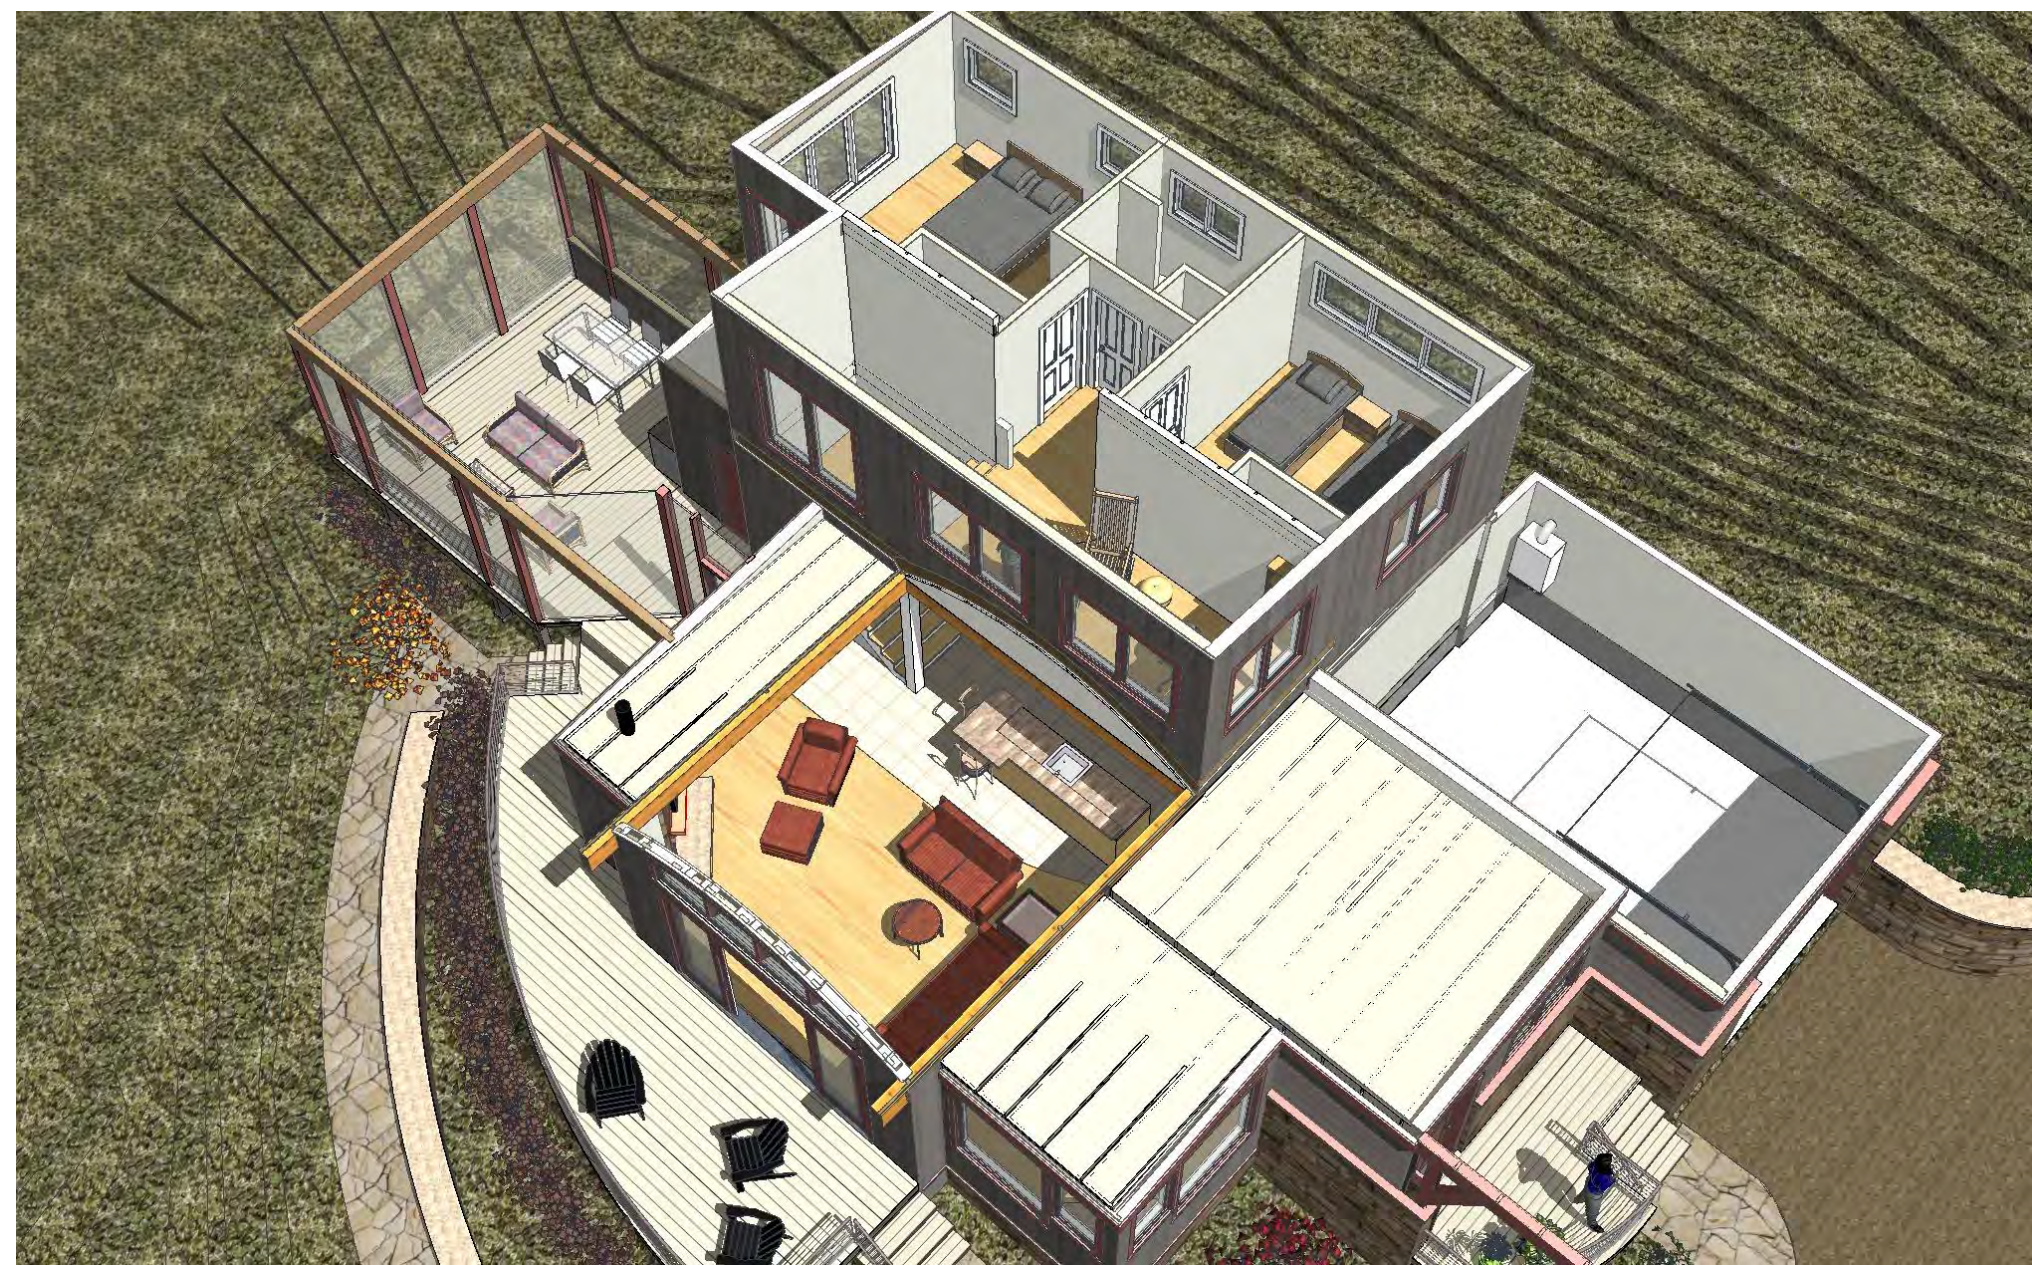


UPPER LEVEL 3d int 4

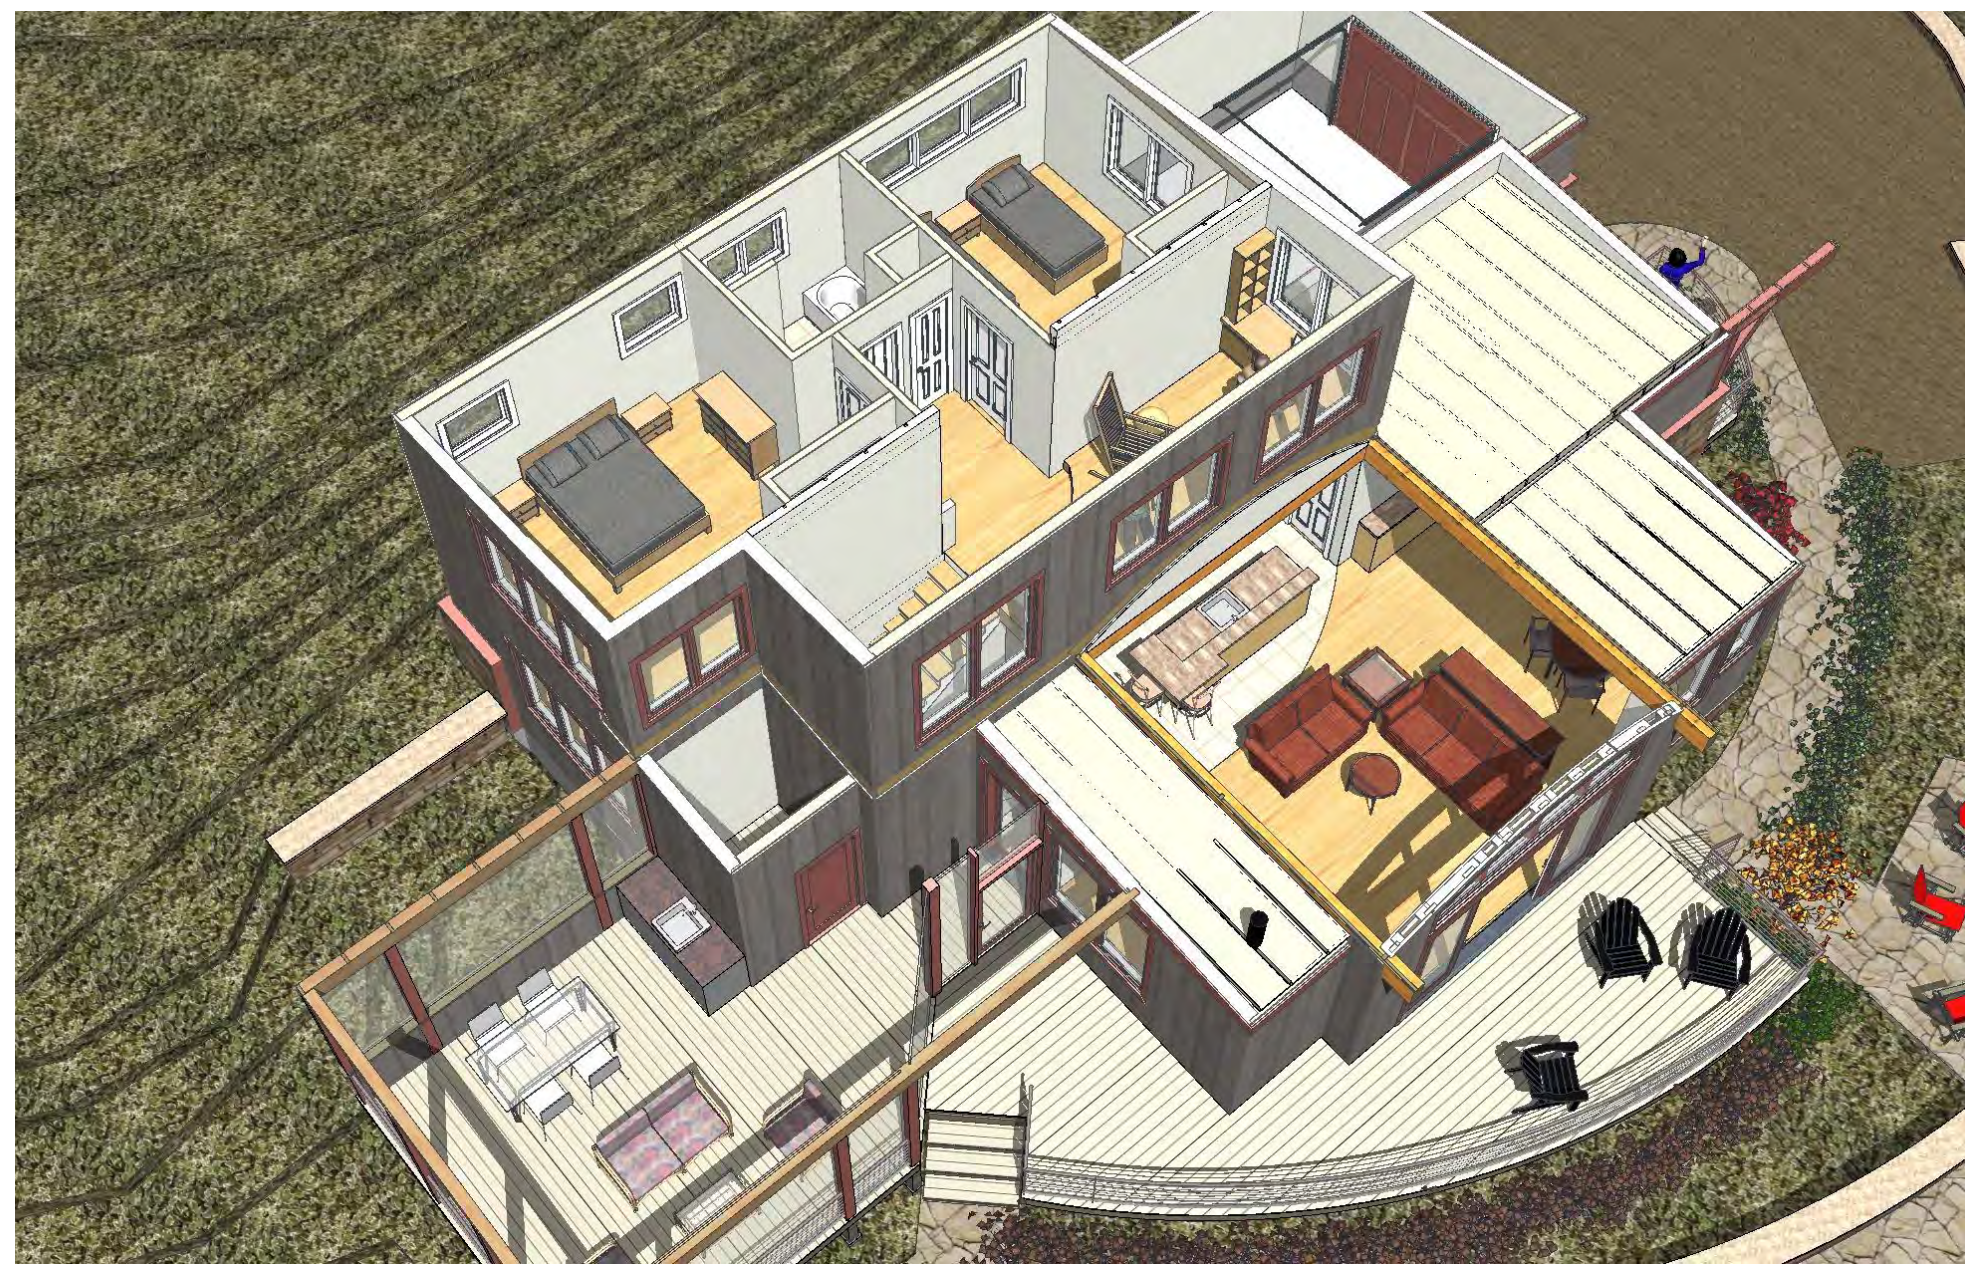


UPPER LEVEL 3d int 3

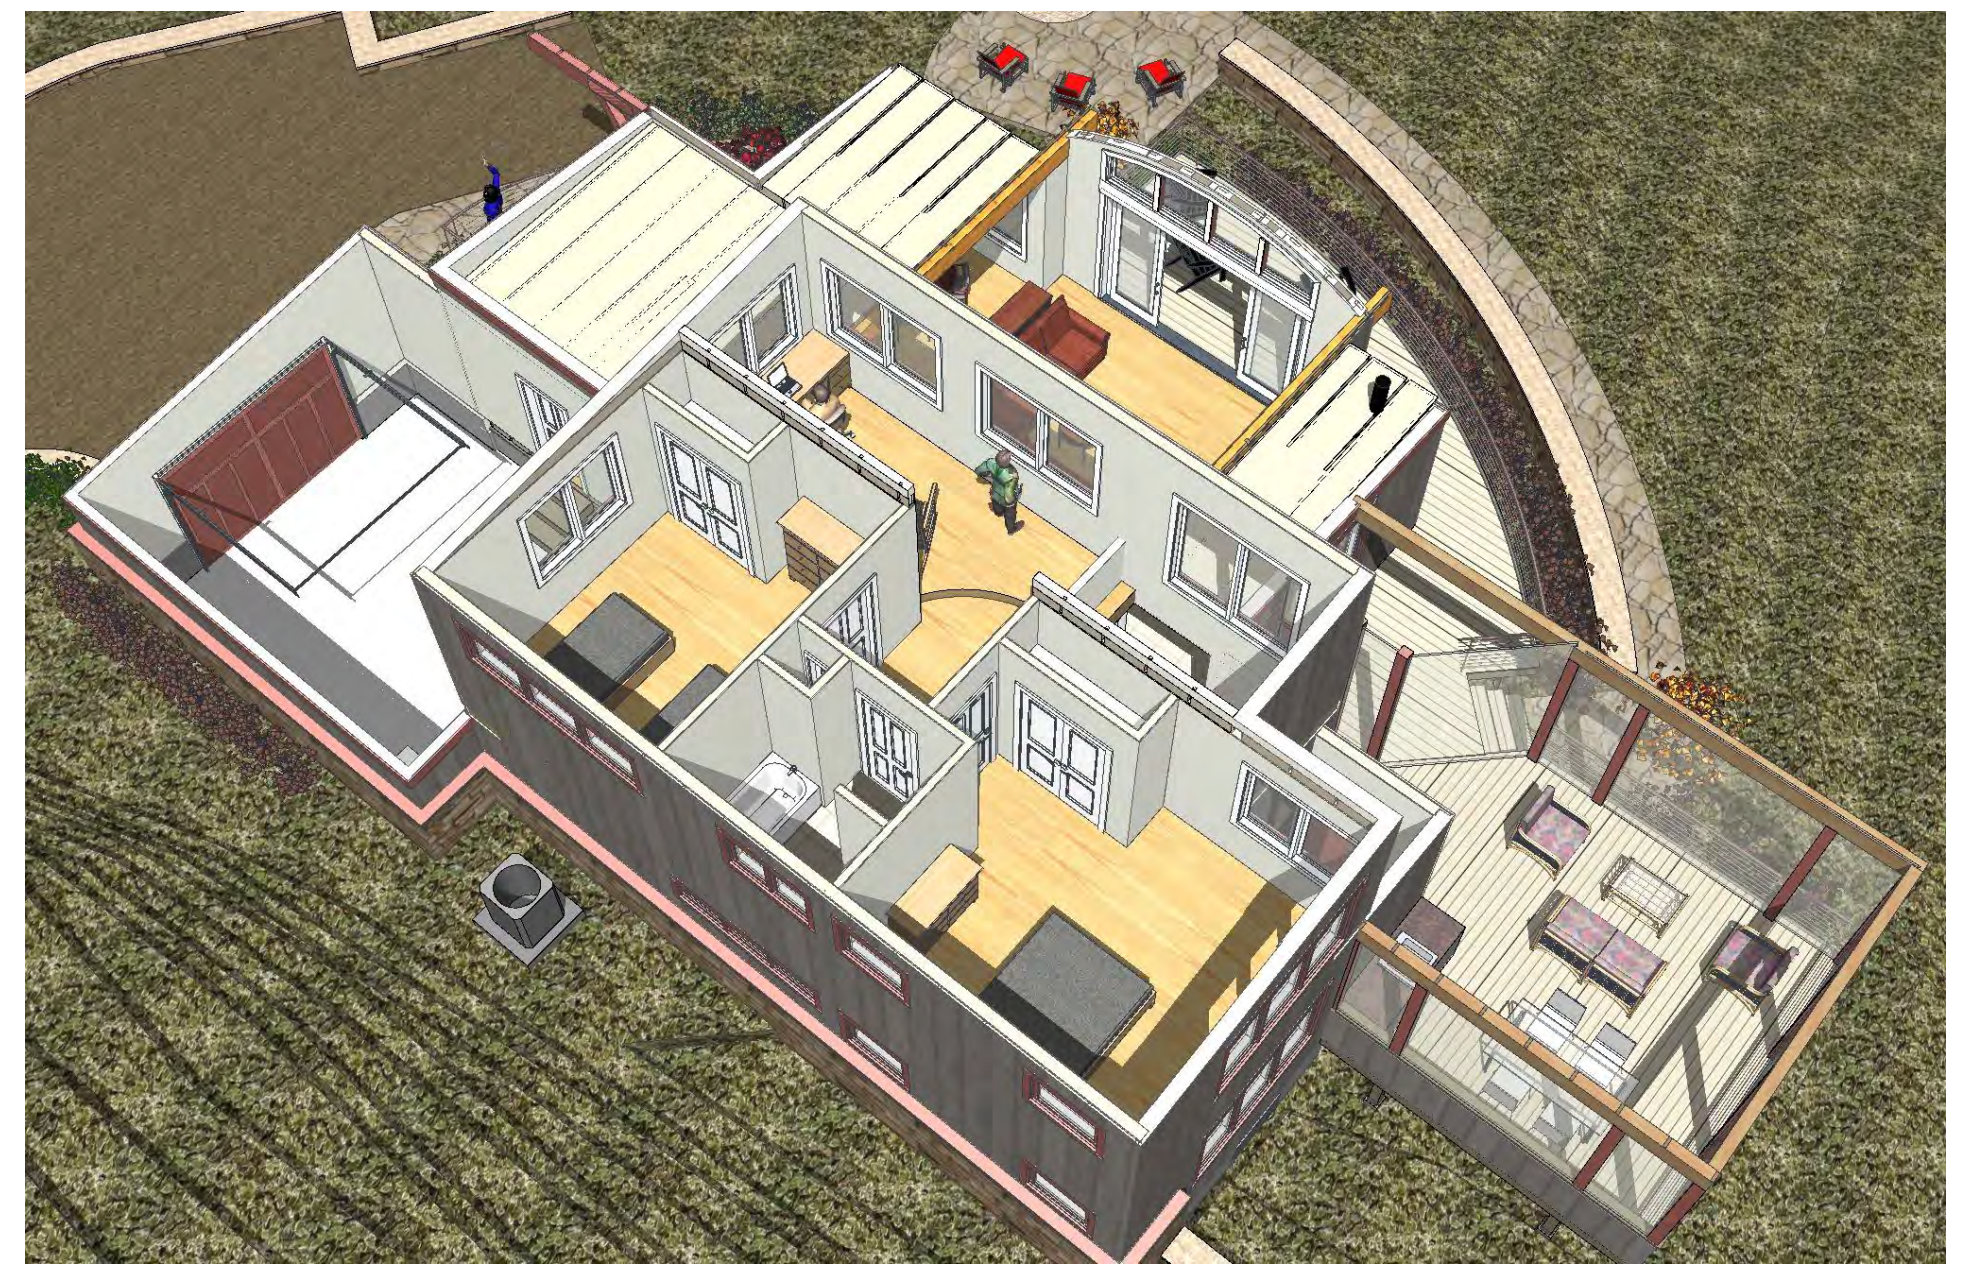


UPPER LEVEL 3d int 2

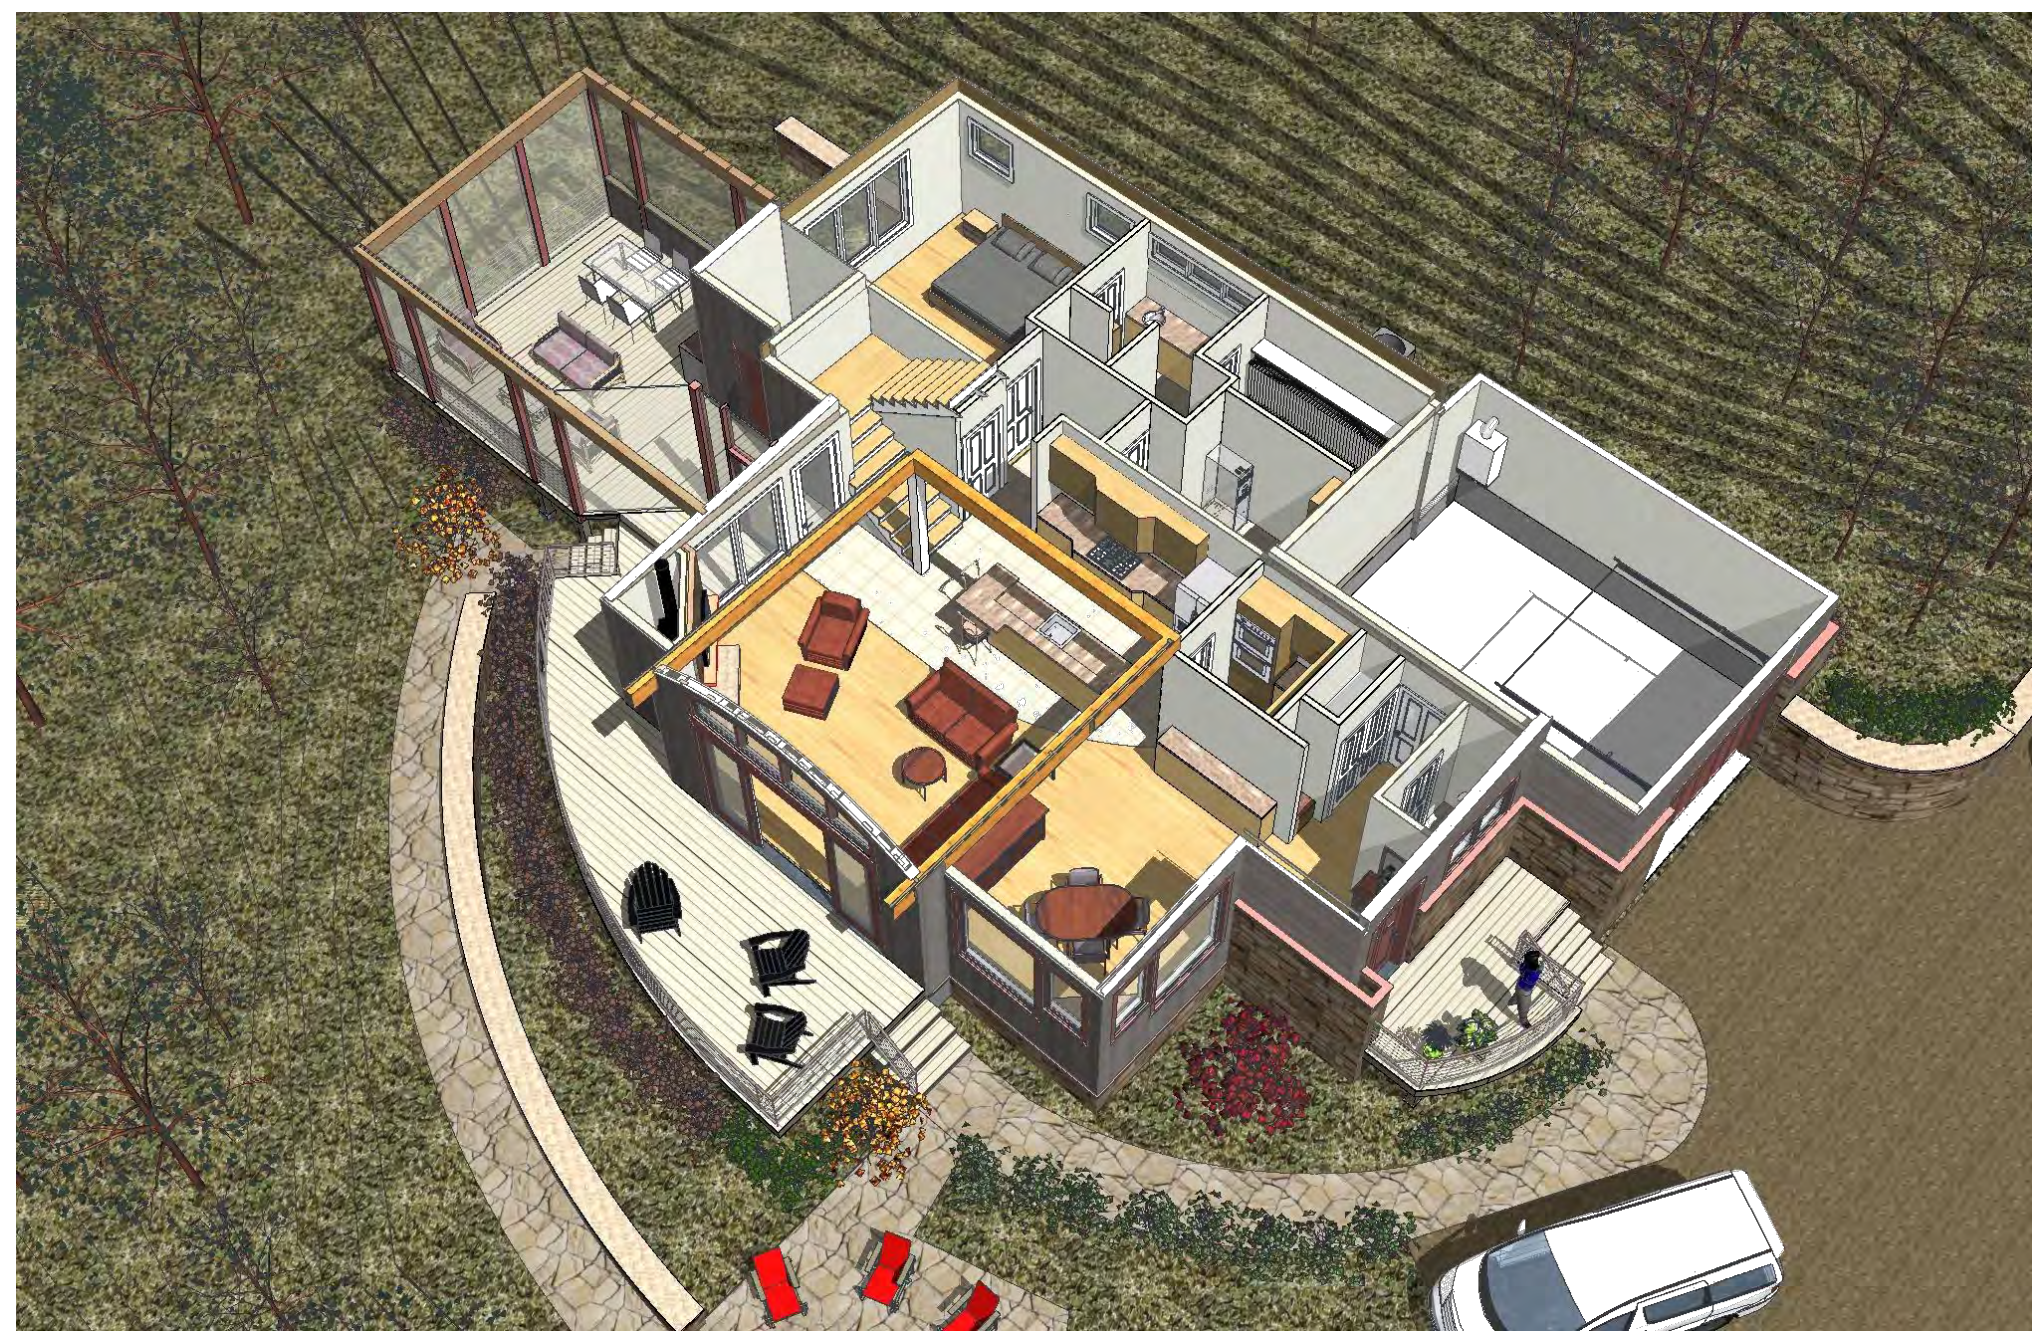

MAIN LEVEL 3d int 4

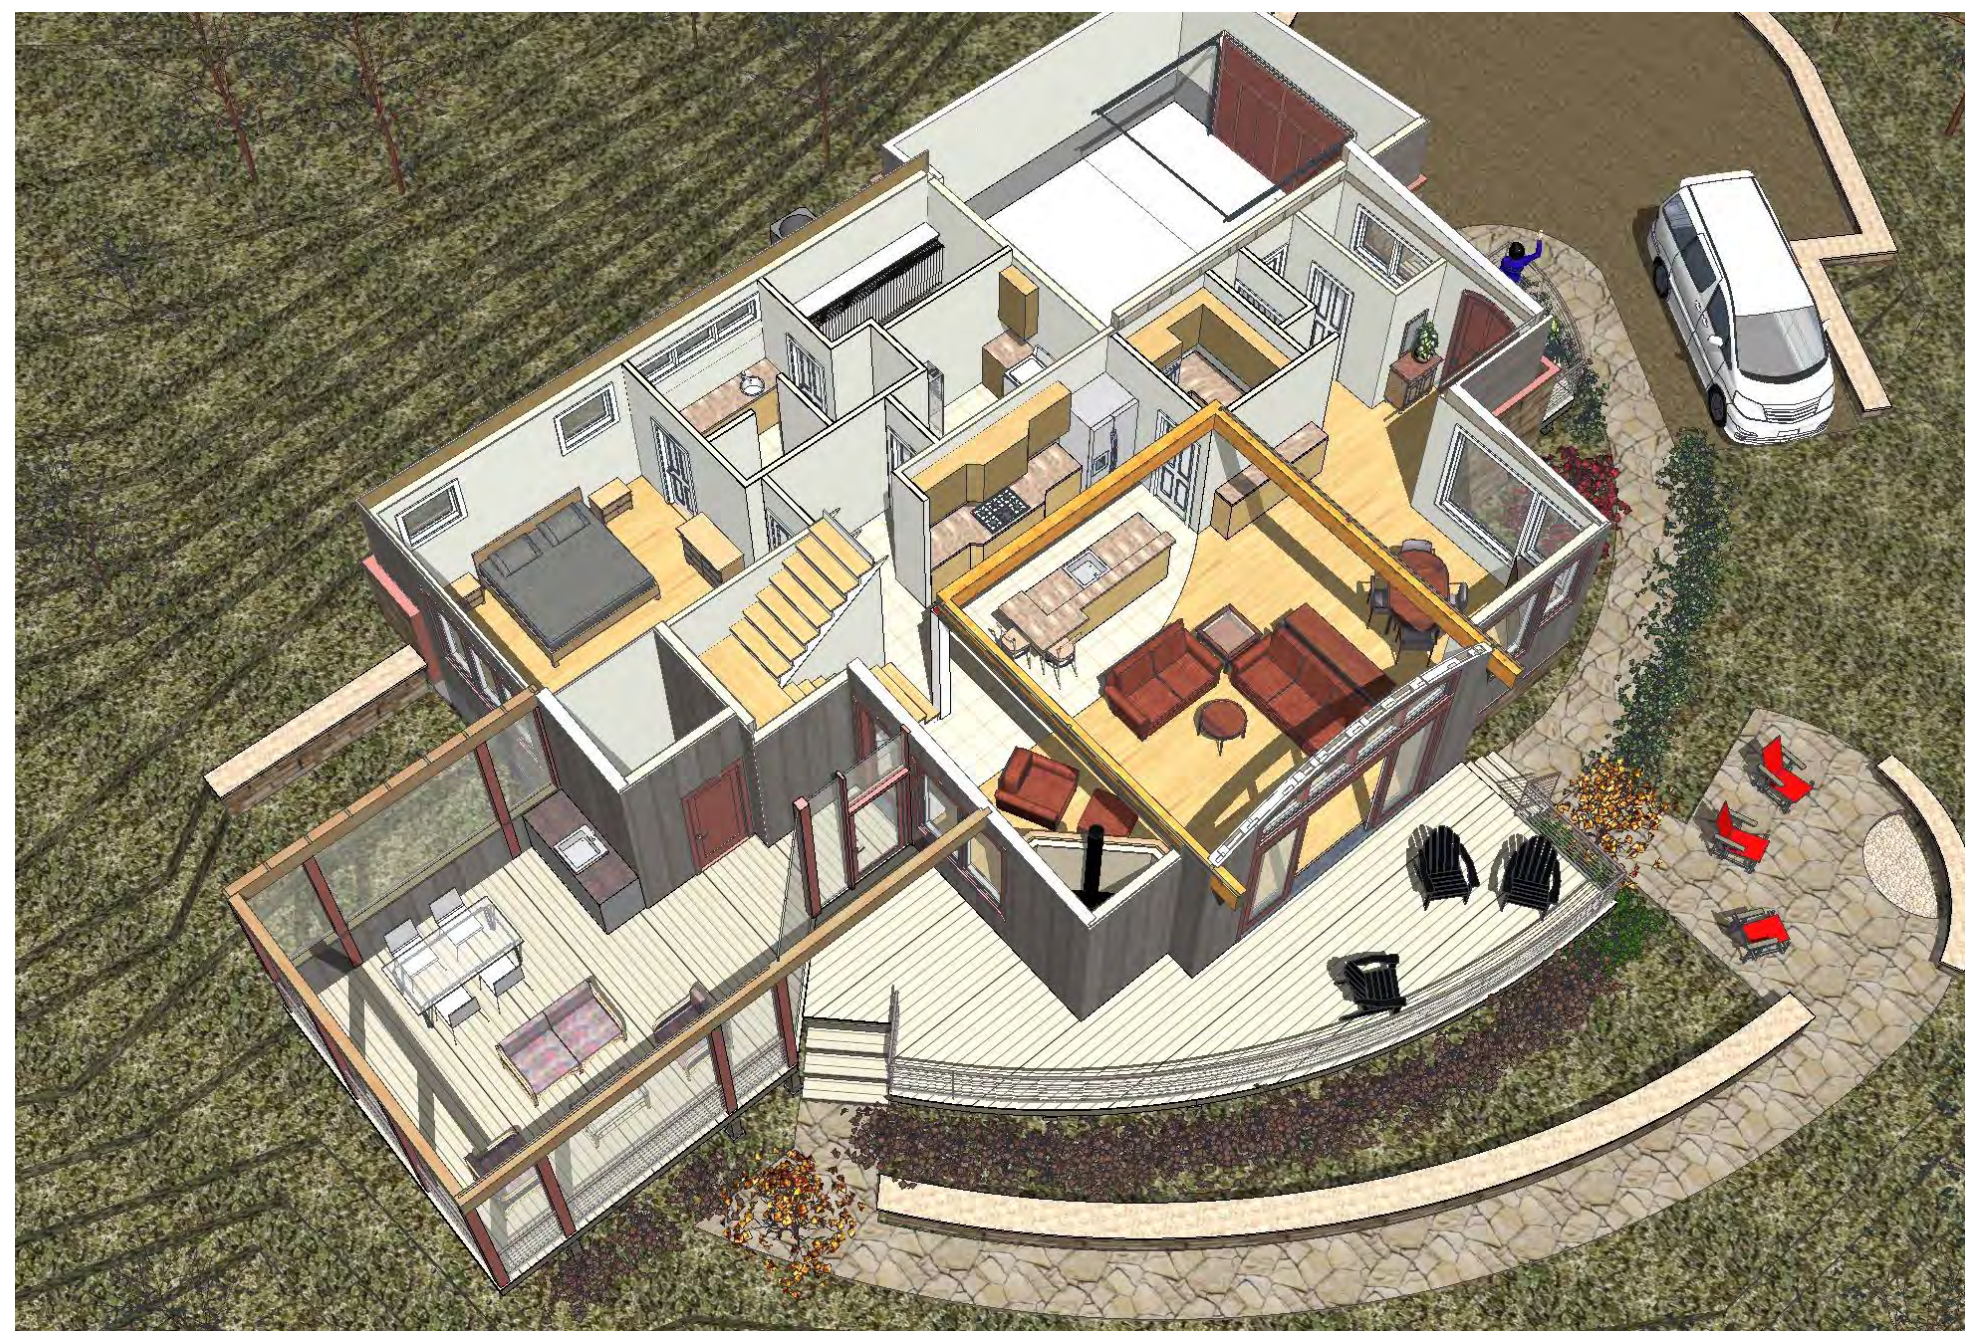

MAIN LEVEL 3d int 3

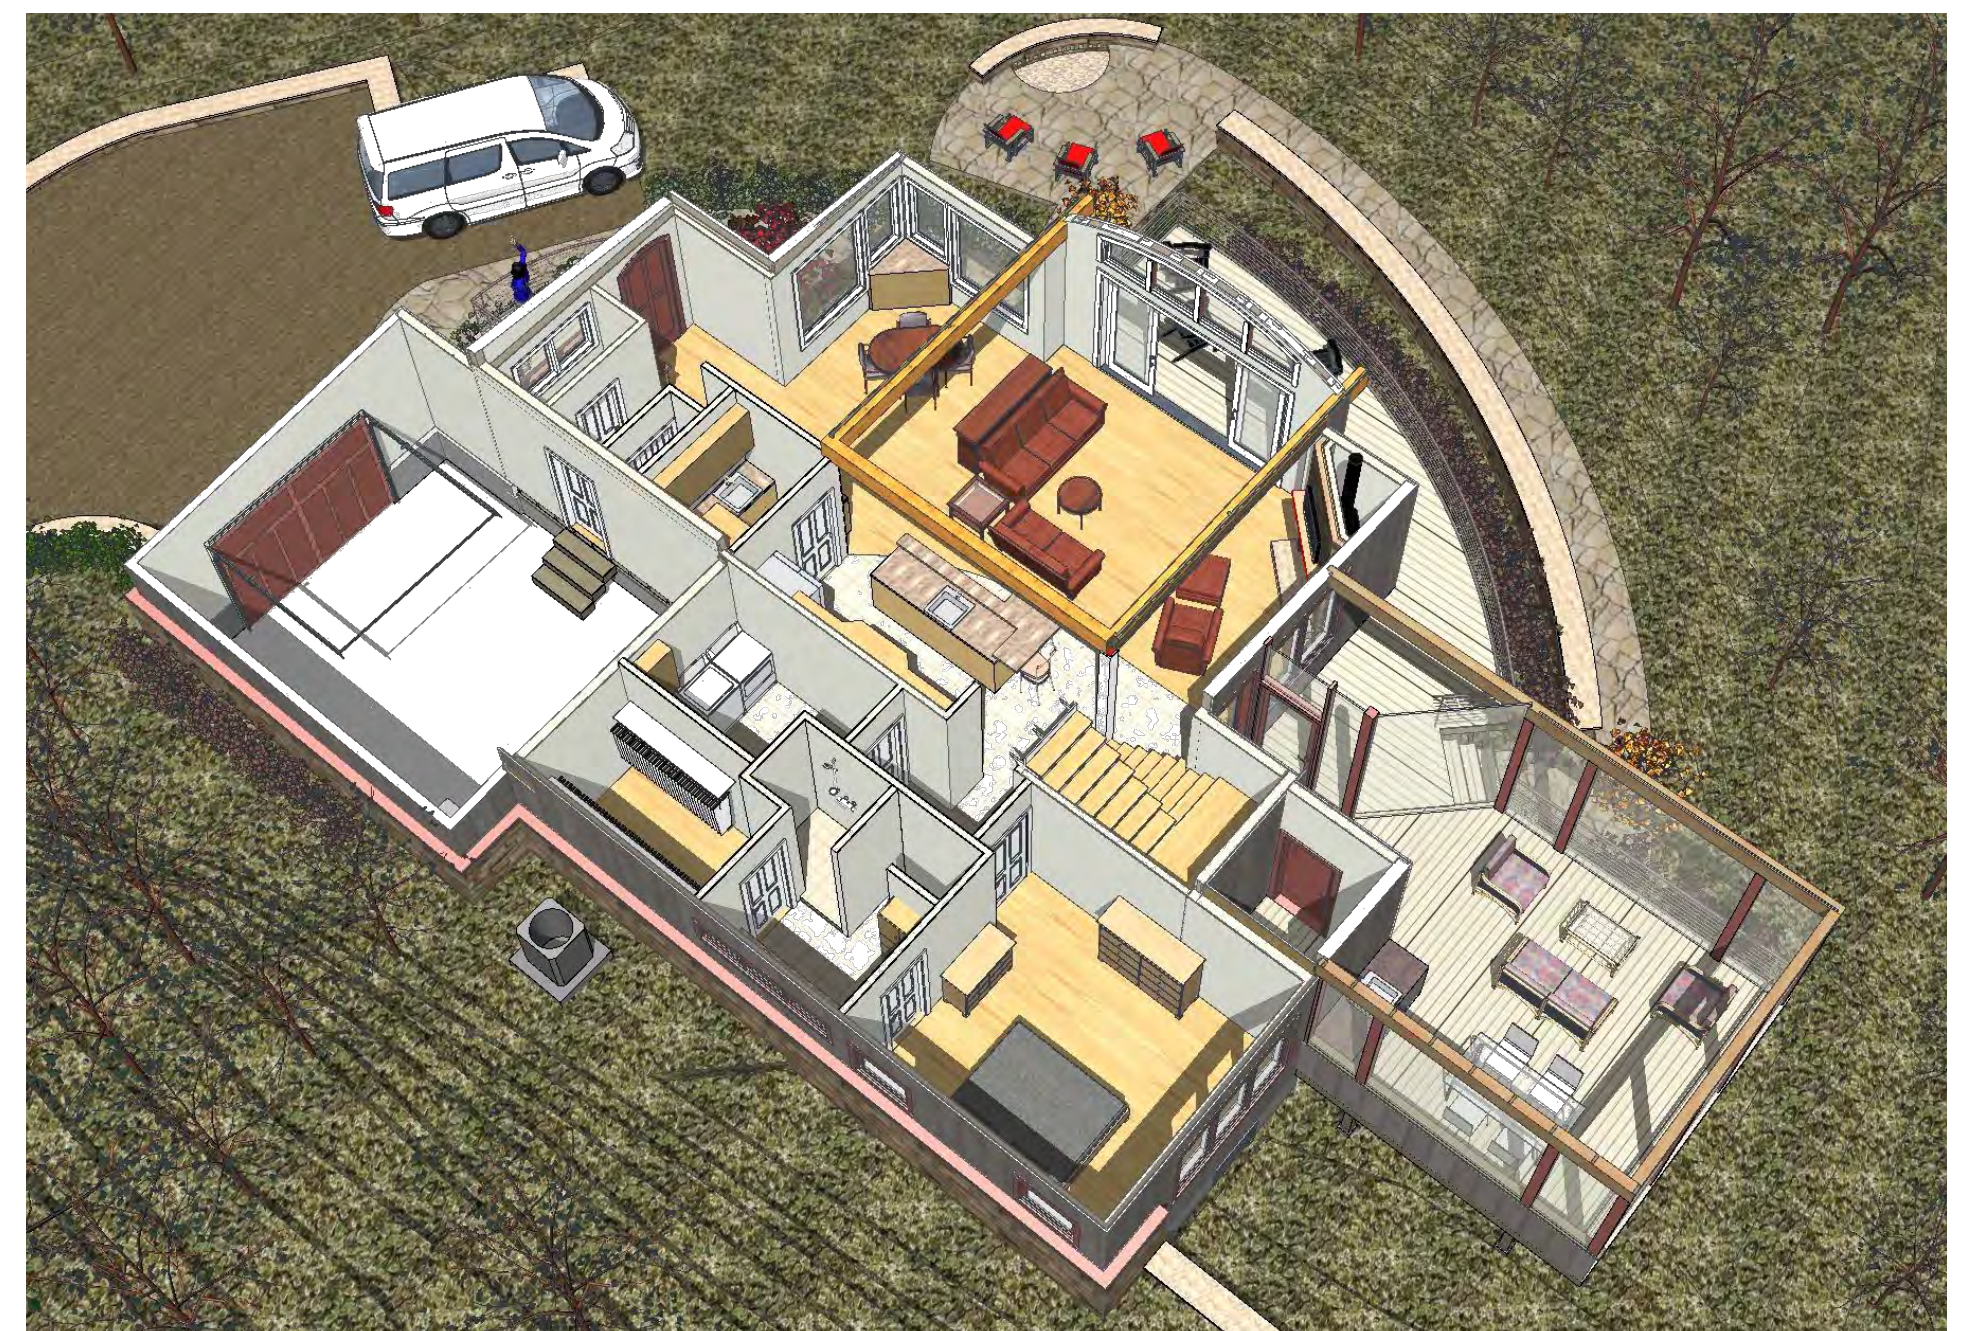

MAIN LEVEL 3d int 2



Stephen Cluggish, Architect  
stepencuggish@gmail.com  
828.450.7431

**CANDICE DAVIES/KLAUS HERMANN'S RESIDENCE**  
381 Whisper Mountain Dr, Leicester NC 28748  
Off State Rt 63 Madison Co

- BUDGET SET  
PERMIT SET
1. 6/09/2021 BUDGET SET
  2. 11/17/2021 PERMIT SET
  3. X.X.X.X
  4. X.X.X.X
  5. X.X.X.X

**DRAWINGS THIS SHEET:**  
DESIGN 3d design summary




Stephen Cluggish, Architect  
stepencuggish@gmail.com  
828.450.7431

**CANDICE DAVIES/KLAUS HERMANN'S RESIDENCE**  
381 Whisper Mountain Dr, Leicester NC 28748  
Off State Rt 63 Madison Co

1. 6/09/2021 BUDGET SET  
2. 11/27/2021 PERMIT SET  
3. X.X.X  
4. X.X.X  
5. X.X.X

**DRAWINGS THIS SHEET:**  
DESIGN\_main level plan

**D.3**

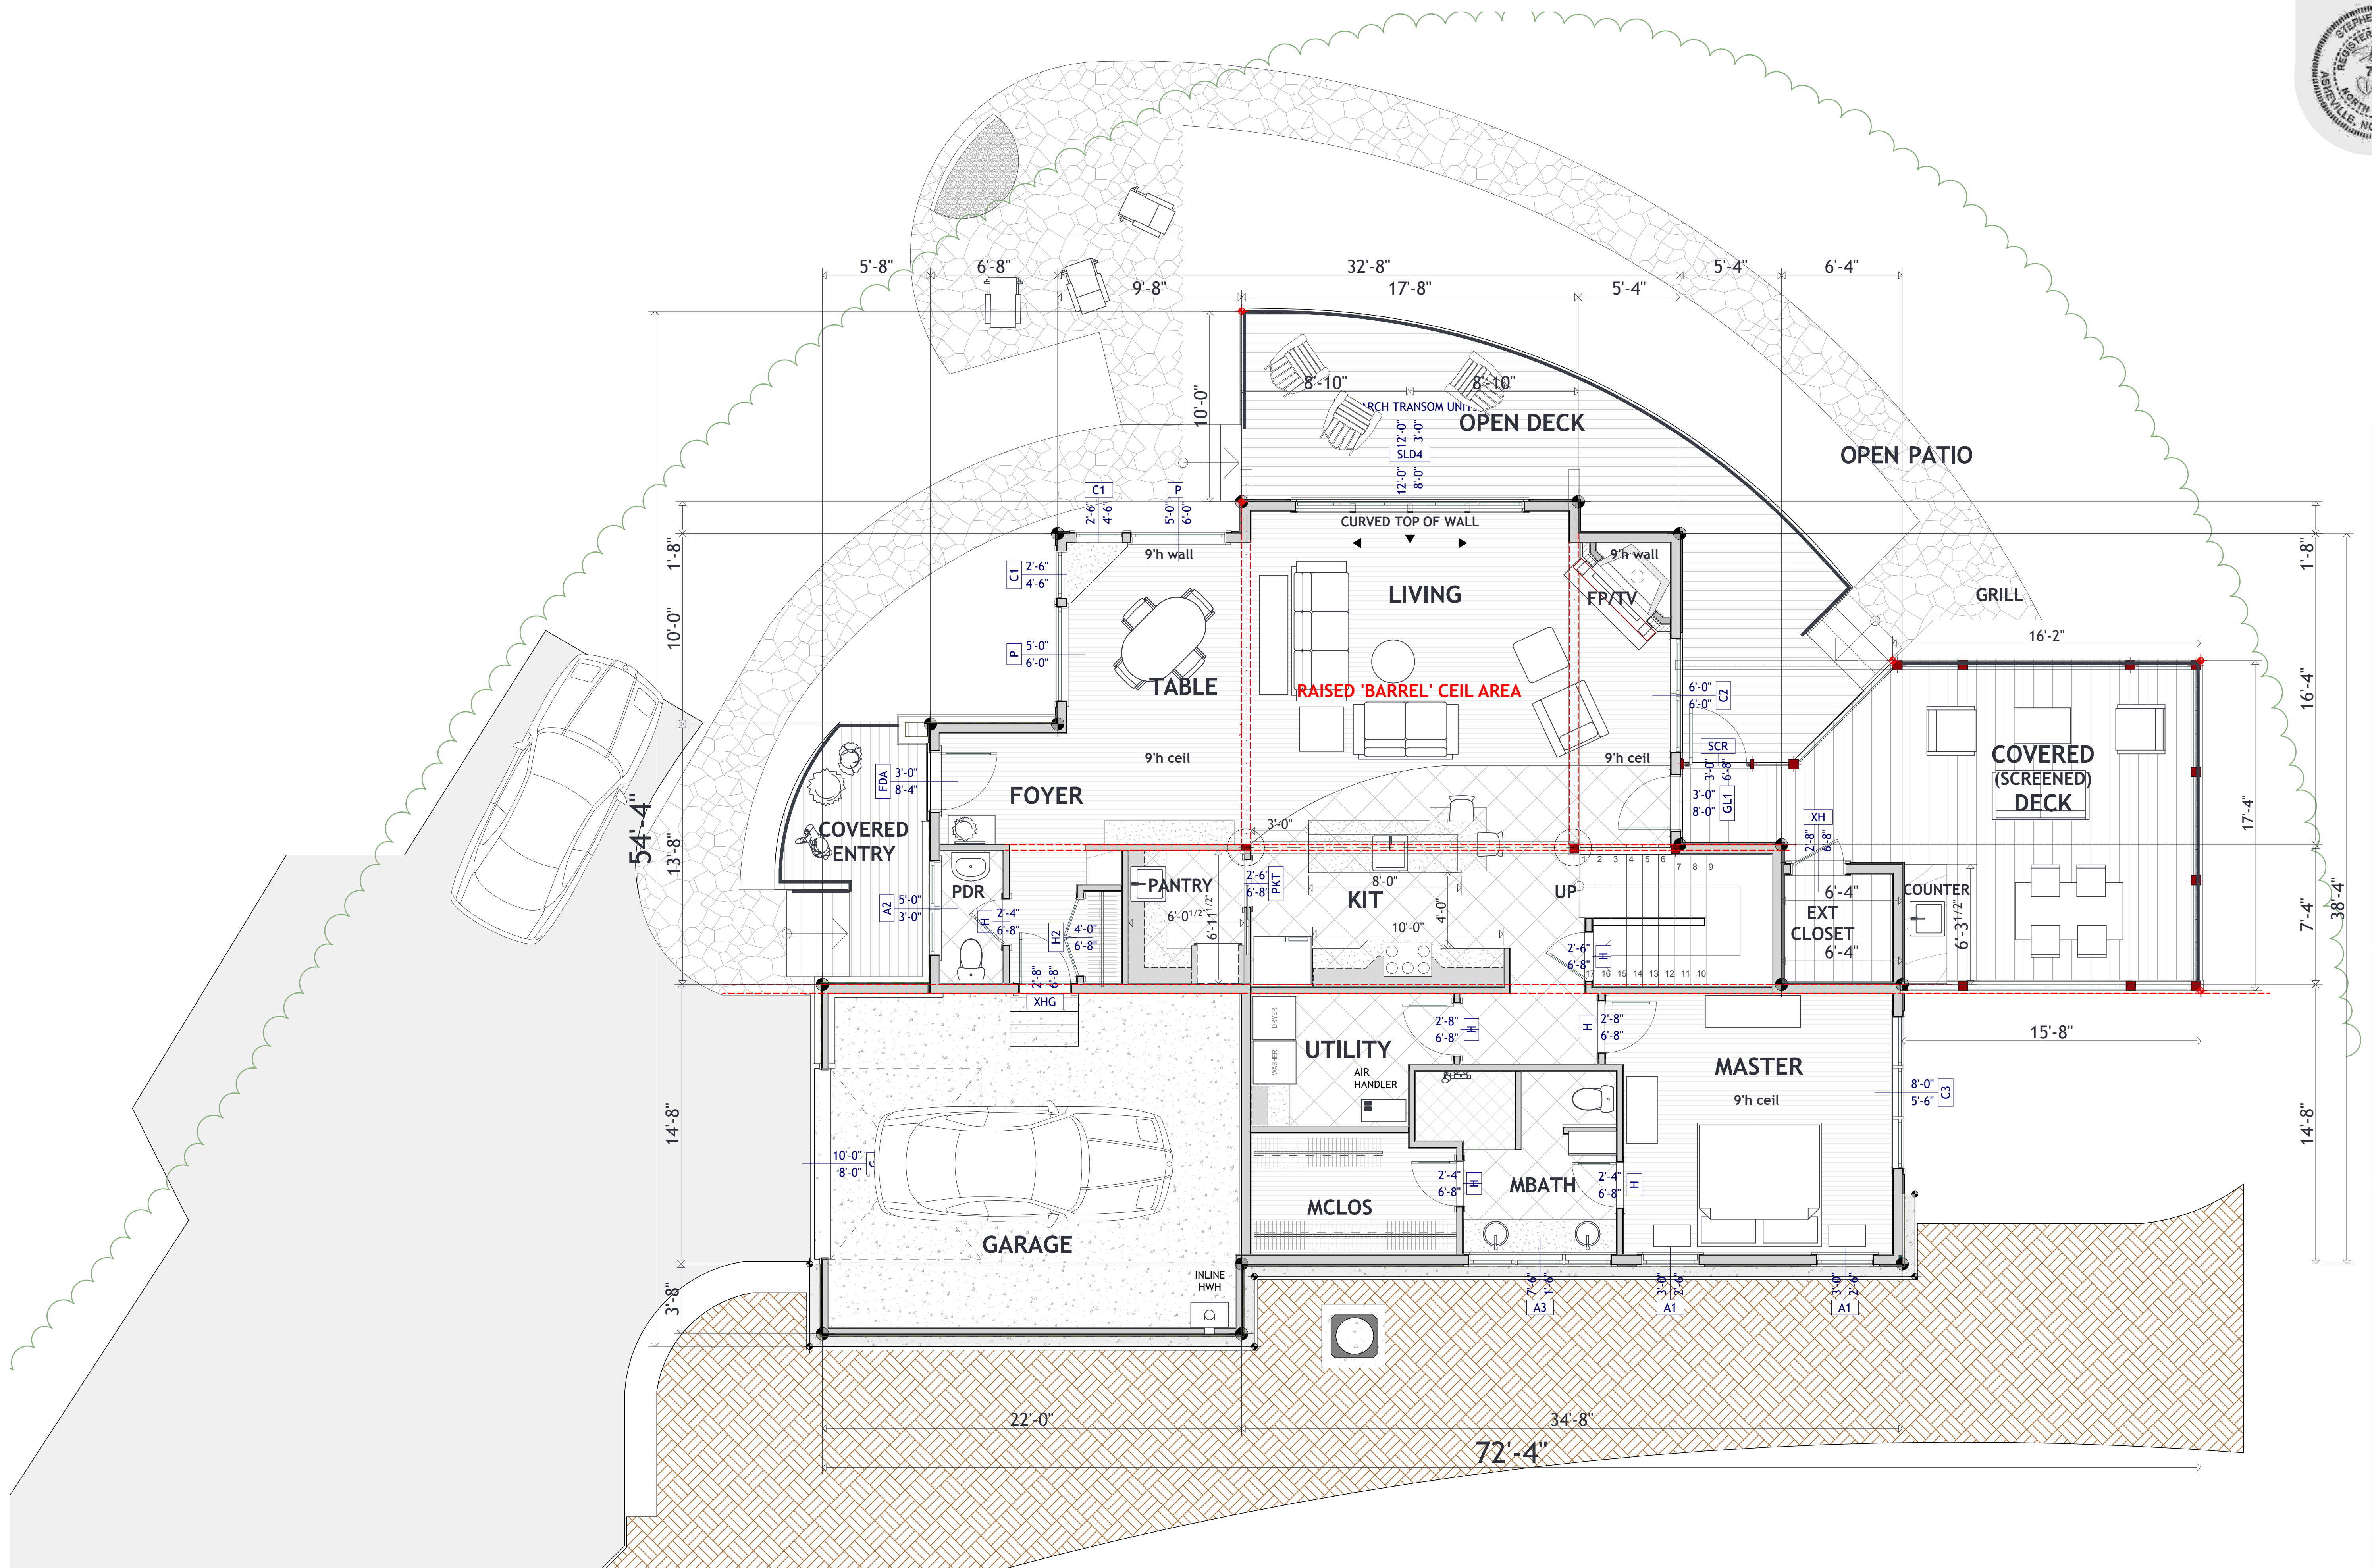

MAIN

Design Plan

1/4" = 1'-0"




Stephen Cluggish, Architect  
stepencuggish@gmail.com  
828.450.7431

**CANDICE DAVIES/KLAUS HERMANN'S RESIDENCE**  
381 Whisper Mountain Dr, Leicester NC 28748  
Off State Rt 63 Madison Co

1. 6/09/2021 BUDGET SET  
2. 11/2/2021 PERMIT SET  
3. X.X.X  
4. X.X.X  
5. X.X.X

**DRAWINGS THIS SHEET:**  
DESIGN upper level plan

**D.4**

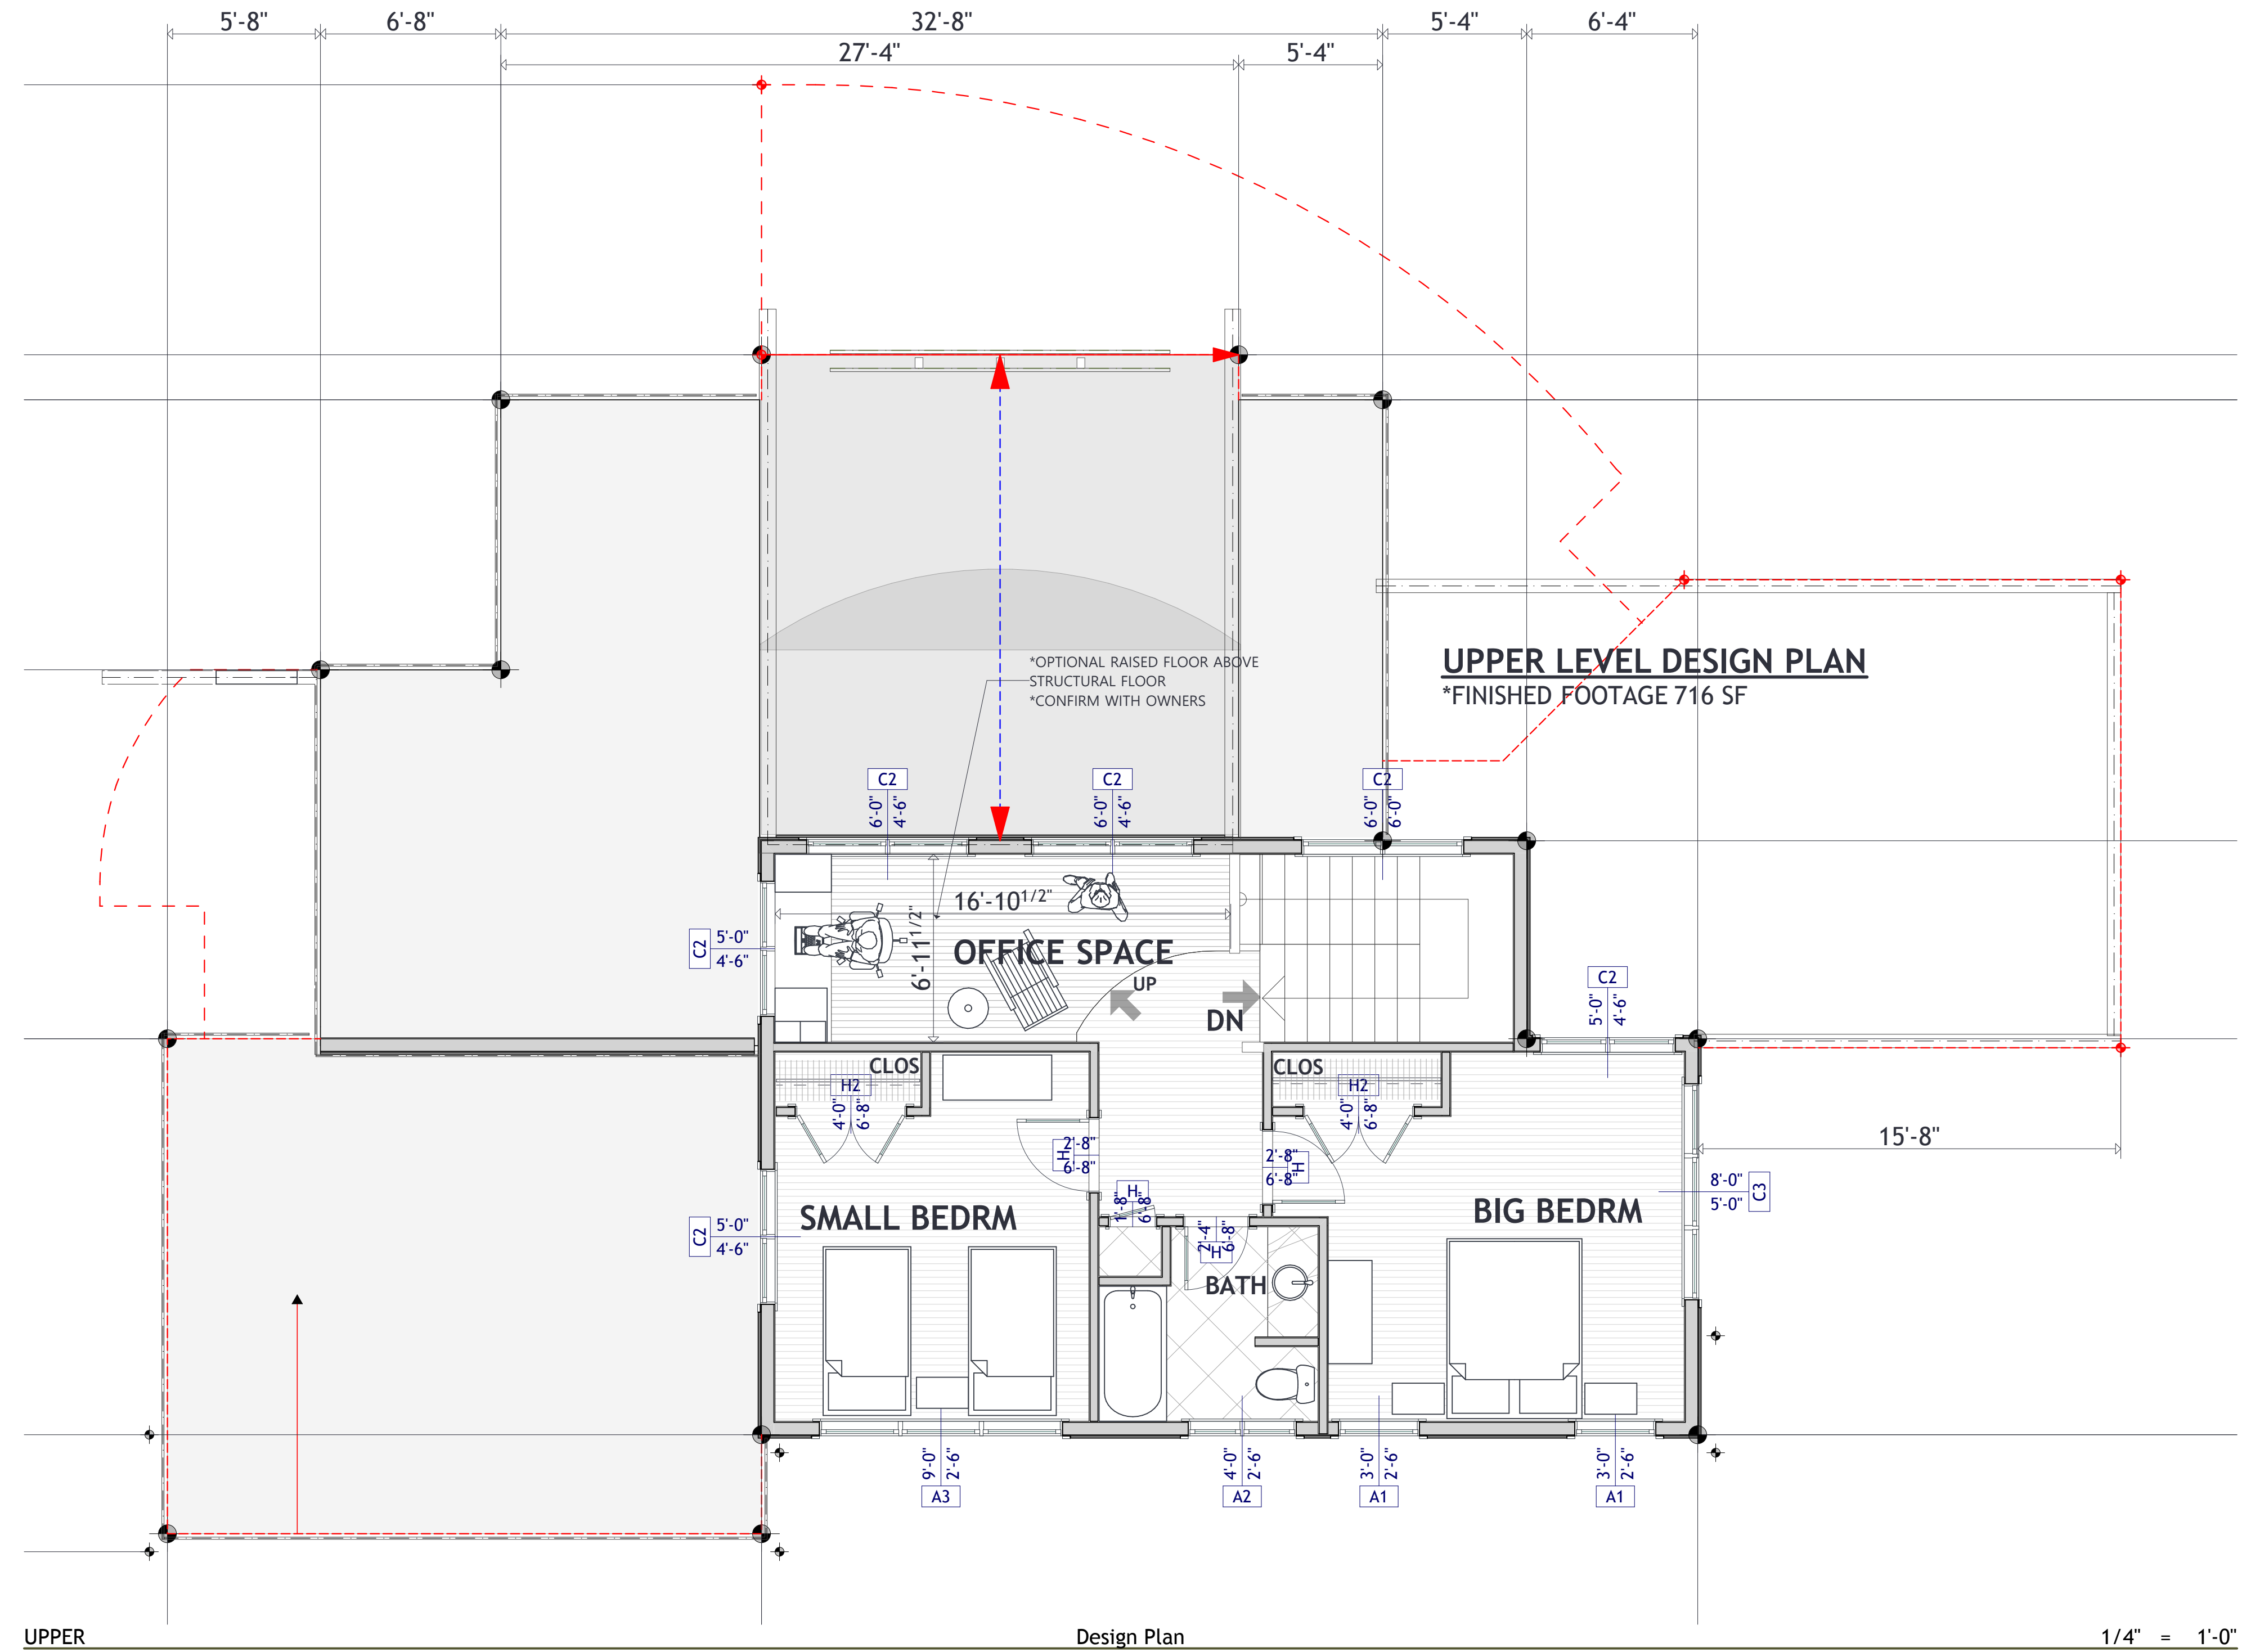

UPPER

Design Plan

1/4" = 1'-0"